


CUSTOMER SIGNATURE:

DATE:

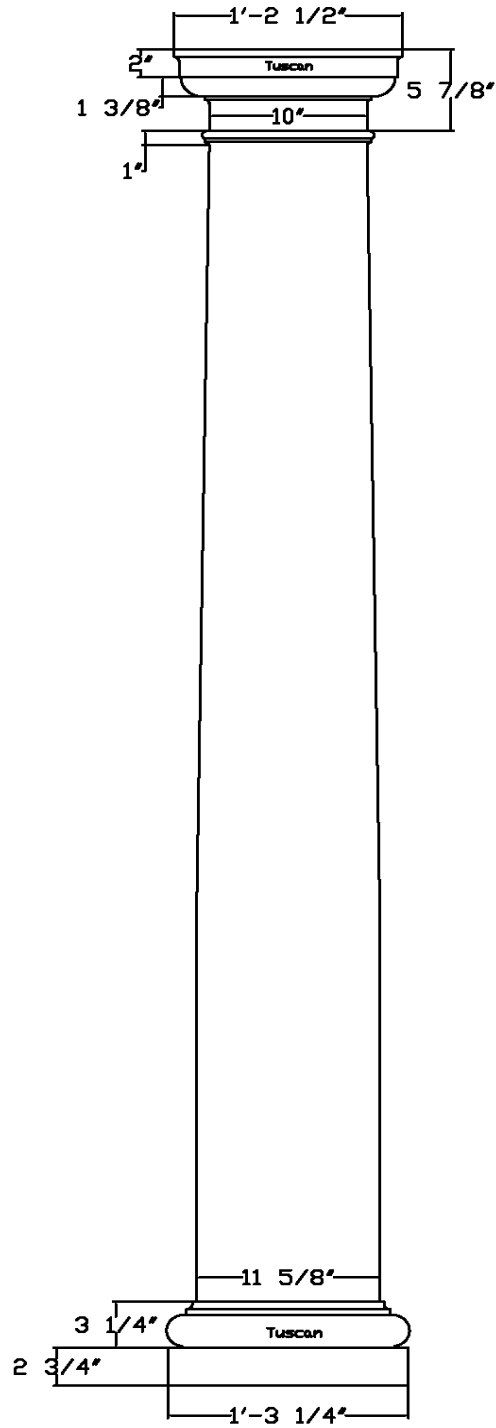

17842 Ashley Drive | Suite C | PCB, FL 32413  
1.800.872.1608 | www.WorthingtonMillwork.com

DWG TITLE: 12" Fiberglass Column - Height Can Vary

PRODUCT NO: 112TUCB

DATE:

DRAWN BY: RZ

DIM. TOLERANCE: N.A.

SCALE:

ALL RIGHTS RESERVED. THIS DRAWING IS THE PROPERTY OF WORTHINGTON GROUP, LTD. AND MAY BE USED ONLY IN CONJUNCTION WITH CONSTRUCTION PROJECTS UTILIZING WORTHINGTON GROUP, LTD. PRODUCTS. THIS DETAIL MAY NOT APPLY TO ALL CONDITIONS OR CONSTRUCTION SITUATIONS. FOR NON-TYPICAL CONDITIONS, CONSULT WORTHINGTON GROUP LTD